


**Military base WWTP
Flexidiblok 1 500 PE**




**Military base WWTP
Flexidiblok 1500 PE
overground floor**

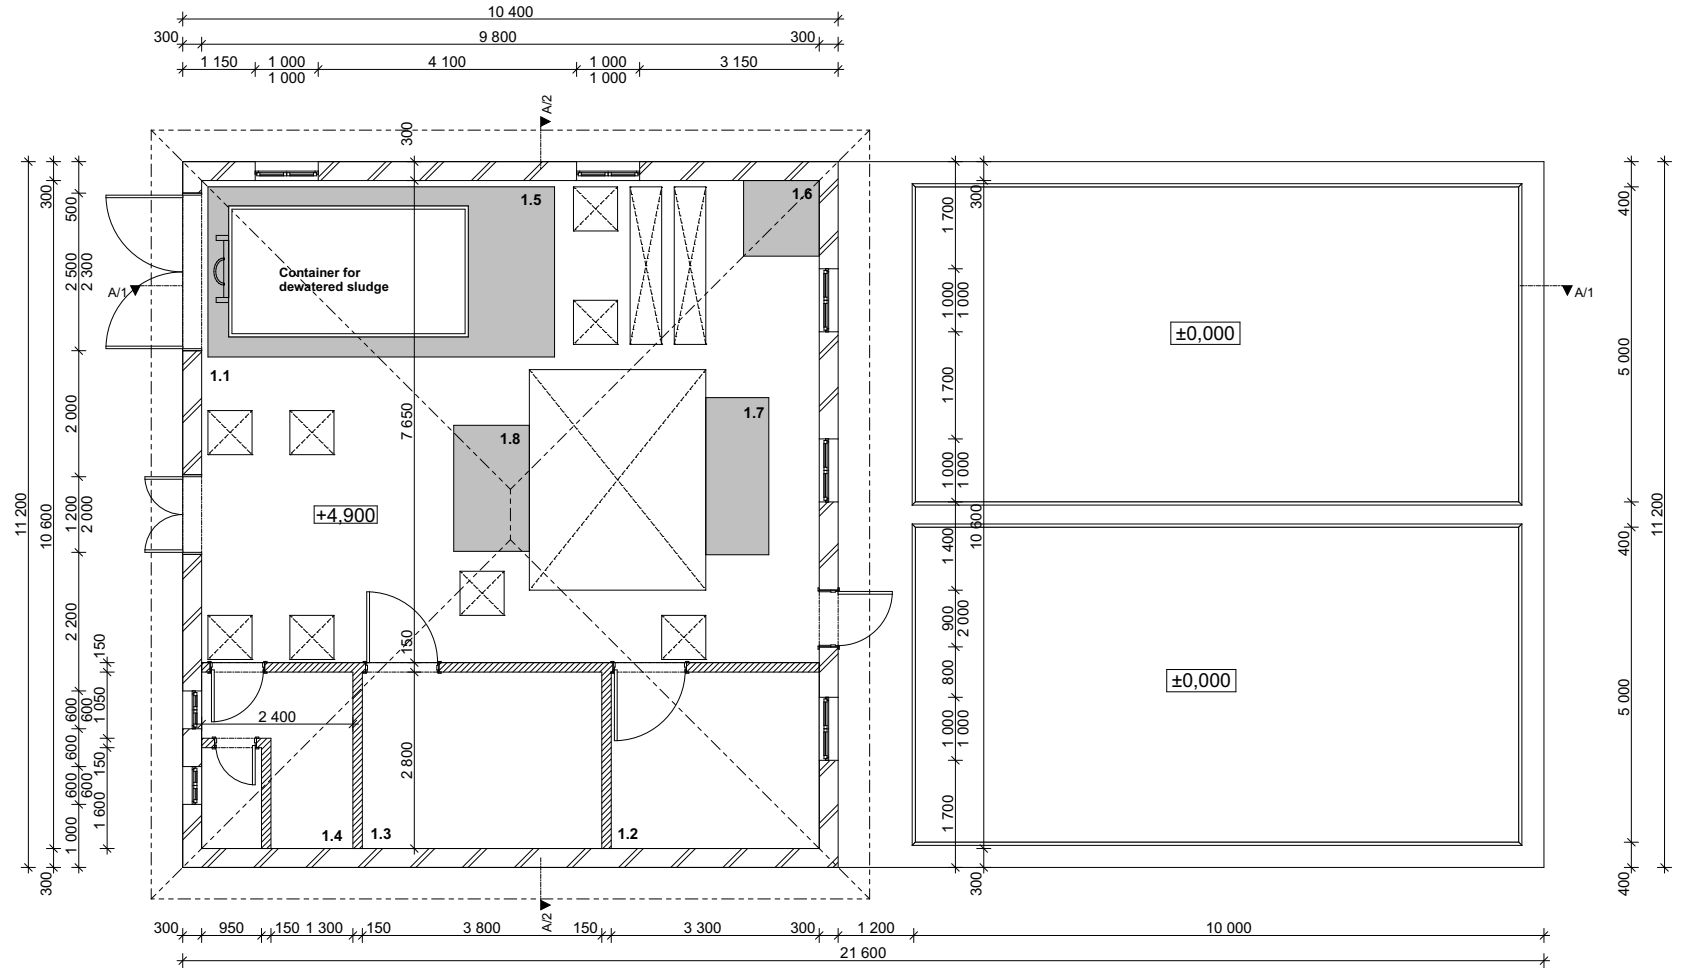

LEGEND OF ROOMS:

SIG.	ROOM	SURFACE m ²
1.1	OPERATING PLACE	66,00
1.2	OPERATING ROOM	9,30
1.3	BLOWER ROOM	11,40
1.4	CLOAK ROOM, SHOWER, WC	6,30
1.5	PLACE FOR SLUDGE MANEGEMENT	15,00
1.6	PLACE FOR CHEMICAL MANEGEMENT	1,50
1.7	PLACE FOR SAND WASHER	2,50
1.8	PLACE FOR TERTIARY TREATMENT	2,40


**Military base WWTP
Flexidiblok 1 500 PE
underground floor**

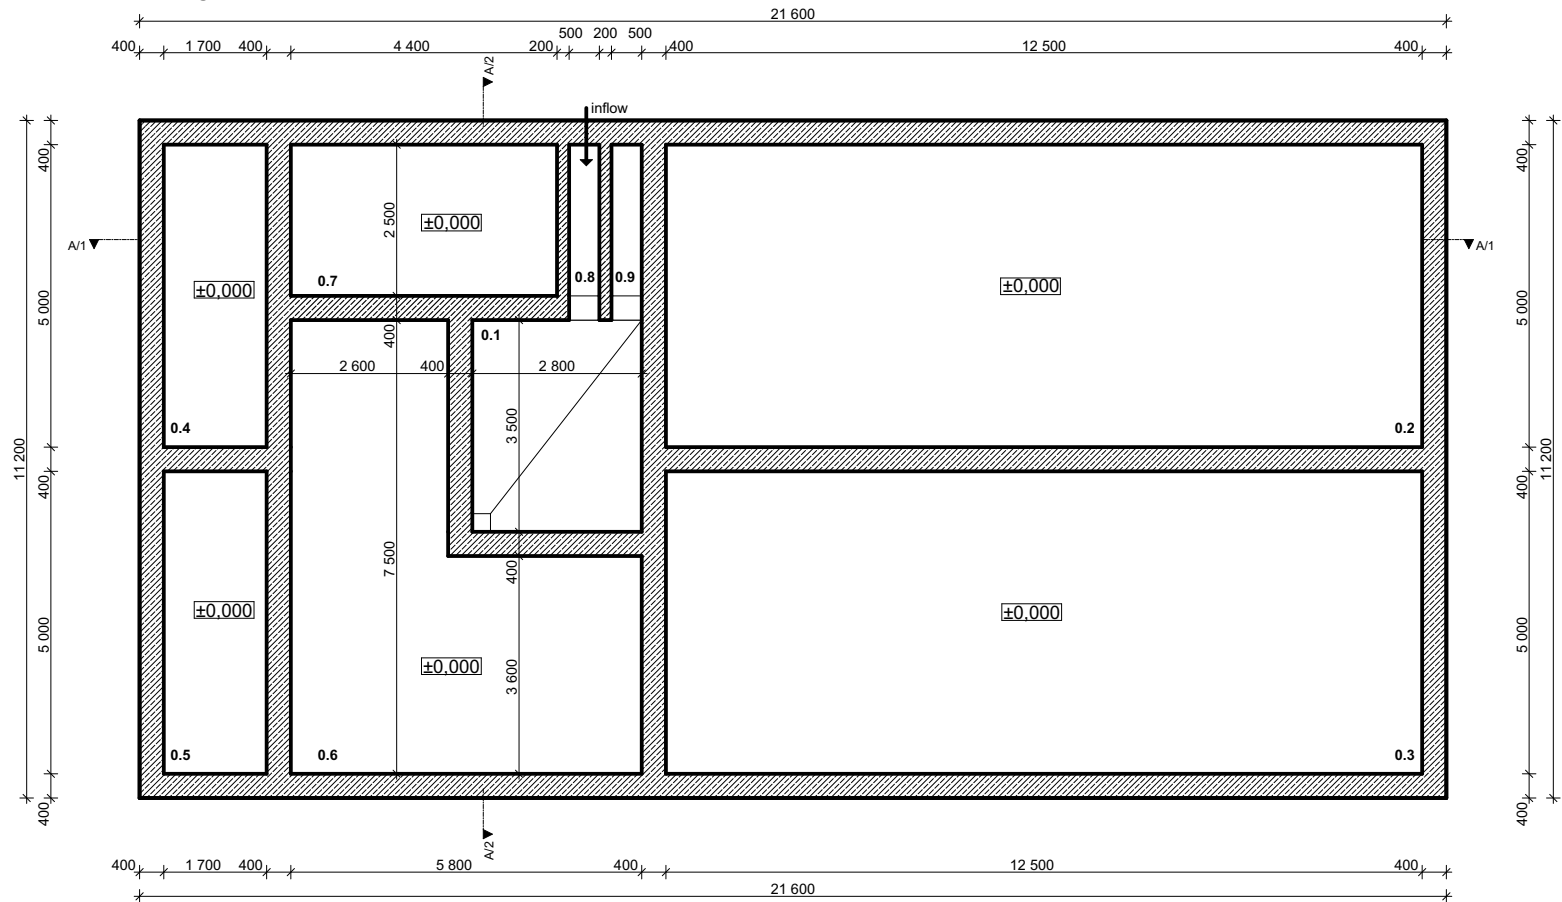

LEGEND:

SIG.	TANK	SURFACE m ²	CAPACITY m ³	LEVEL m
0.1	MAIN DISTRIBUTION OBJECT - SELECTOR	9,80	39,2	4,0
0.2	SBR REACTOR 1	62,50	250,0	4,0
0.3	SBR REACTOR 2	62,50	250,0	4,0
0.4	SLUDGE TANK 1	8,50	35,7	4,2
0.5	SLUDGE TANK 2	8,50	35,7	4,2
0.6	TREATED WATER TANK	31,00	124,0	4,0
0.7	EMERGENCY TANK	14,50	58,0	4,0
0.8	PRE-TREATMENT CHANNEL	1,25	-	-
0.9	BACK-UP PRE-TREATMENT CHANNEL	1,25	-	-

SECTION A/1

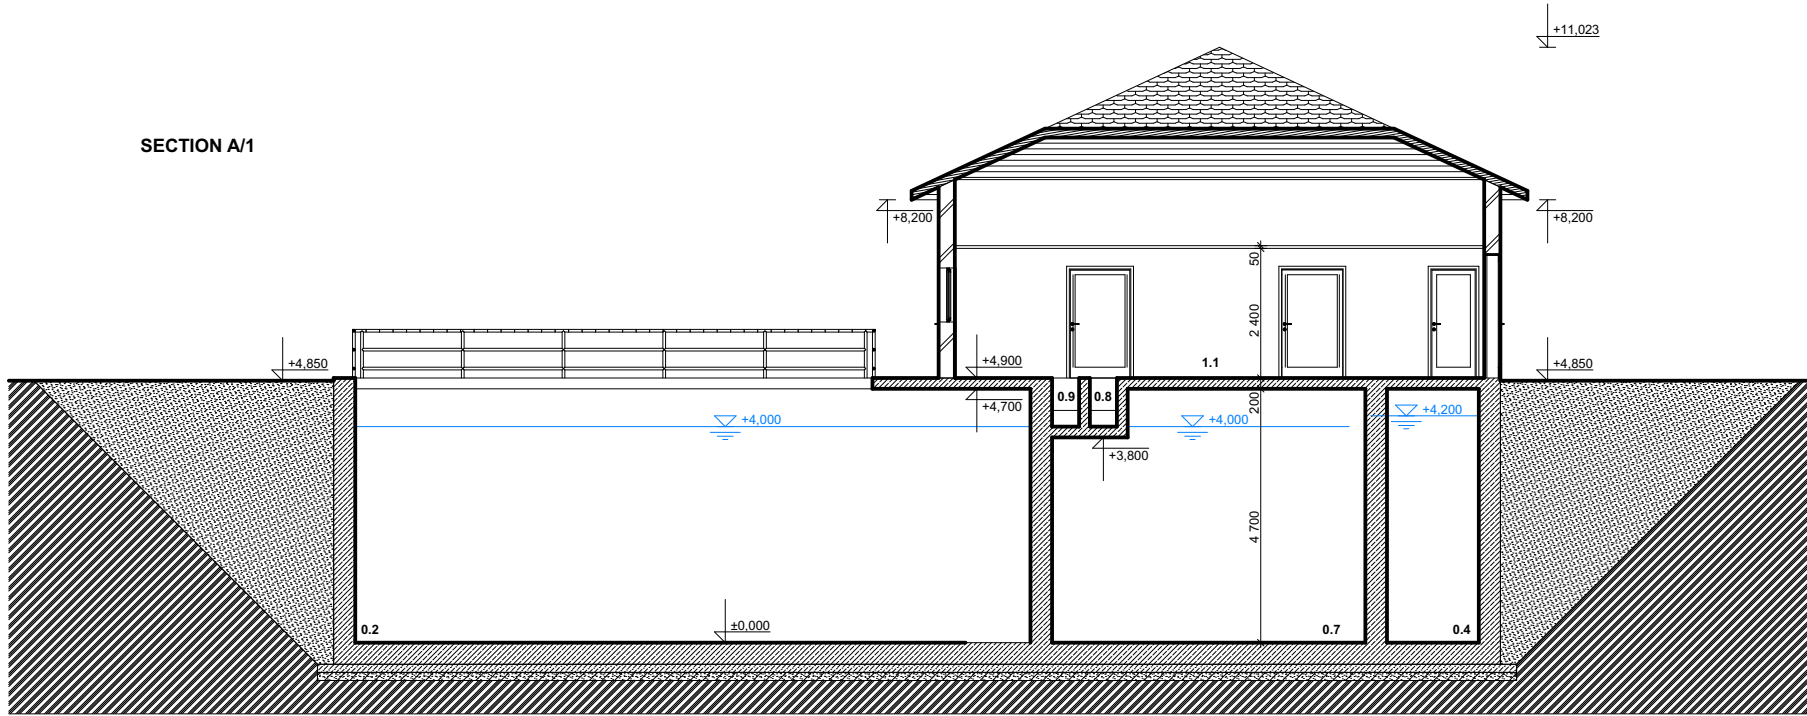

SECTION A/2

